




# planning proposal

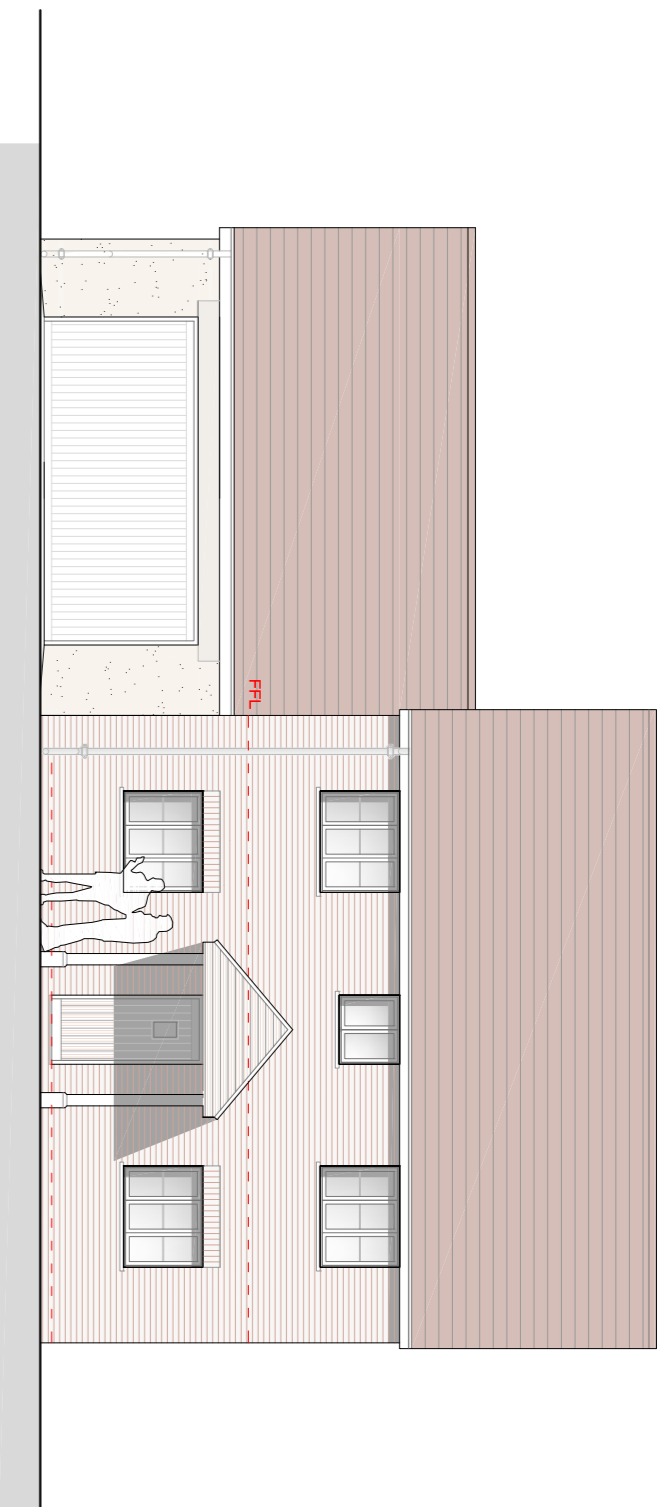


**North West Elevation (Plot 3)**  
**North West Elevation (Plot 2 Mirrored)**

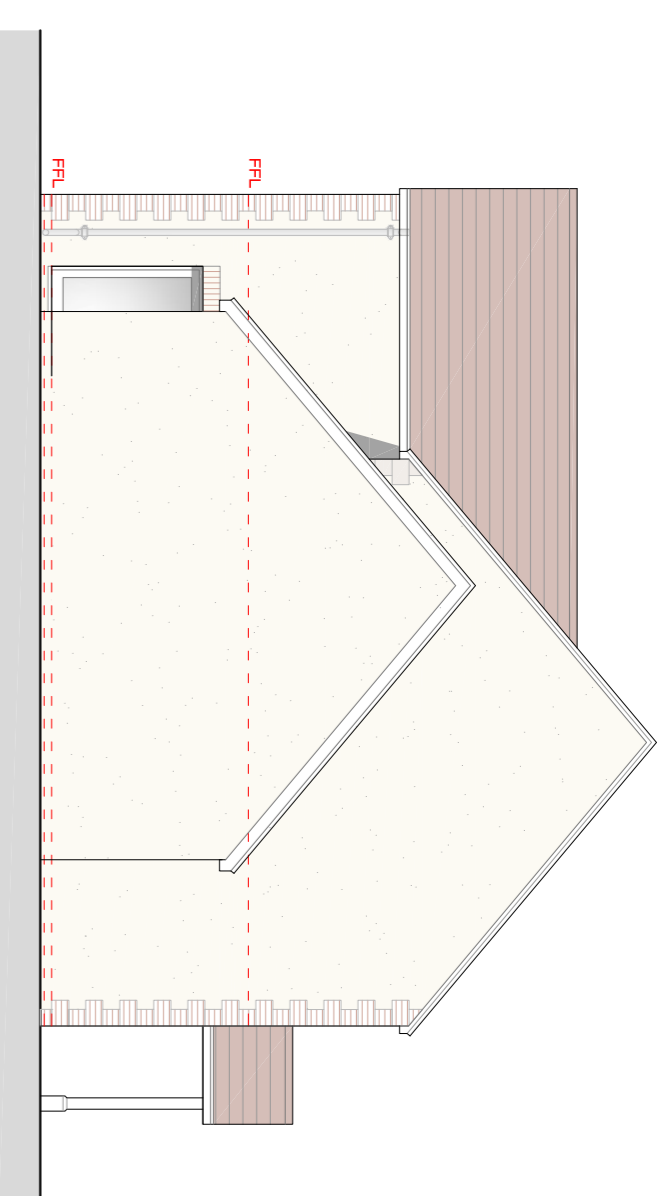


**North East Elevation (Plot 3)**  
**South West Elevation (Plot 2 Mirrored)**

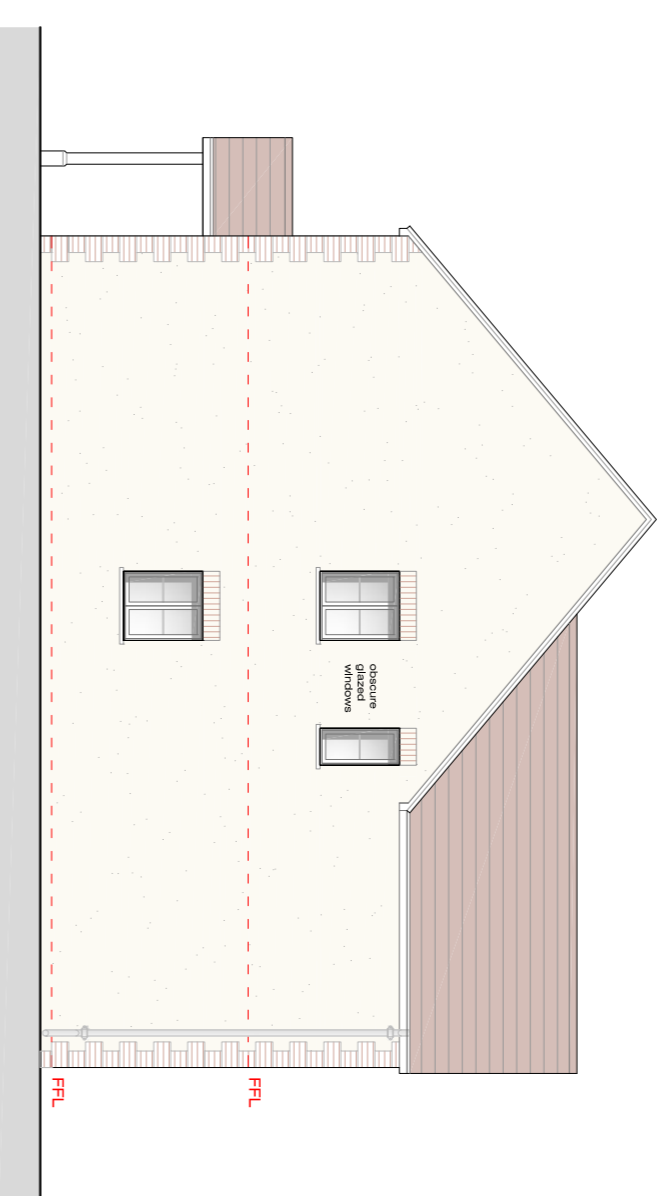


**South West Elevation (Plot 3)**  
**North East Elevation (Plot 2 Mirrored)**

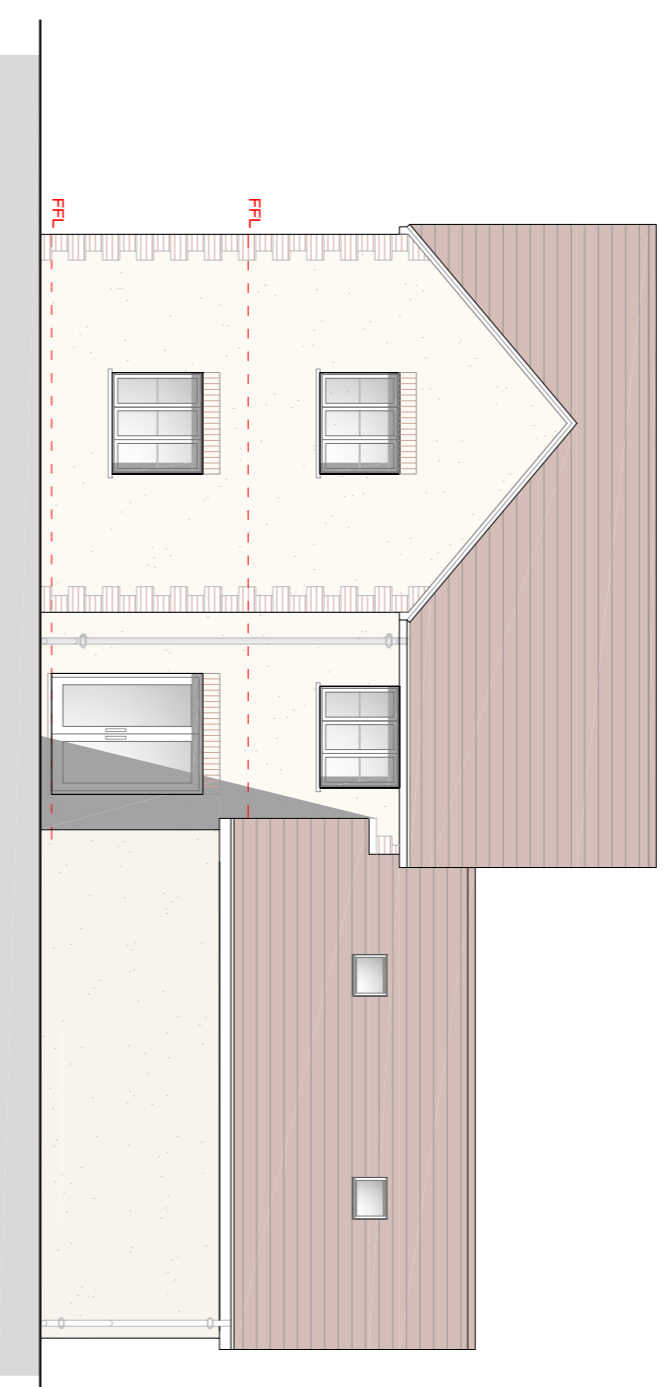


**South East Elevation (Plot 3)**  
**South East Elevation (Plot 2 Mirrored)**

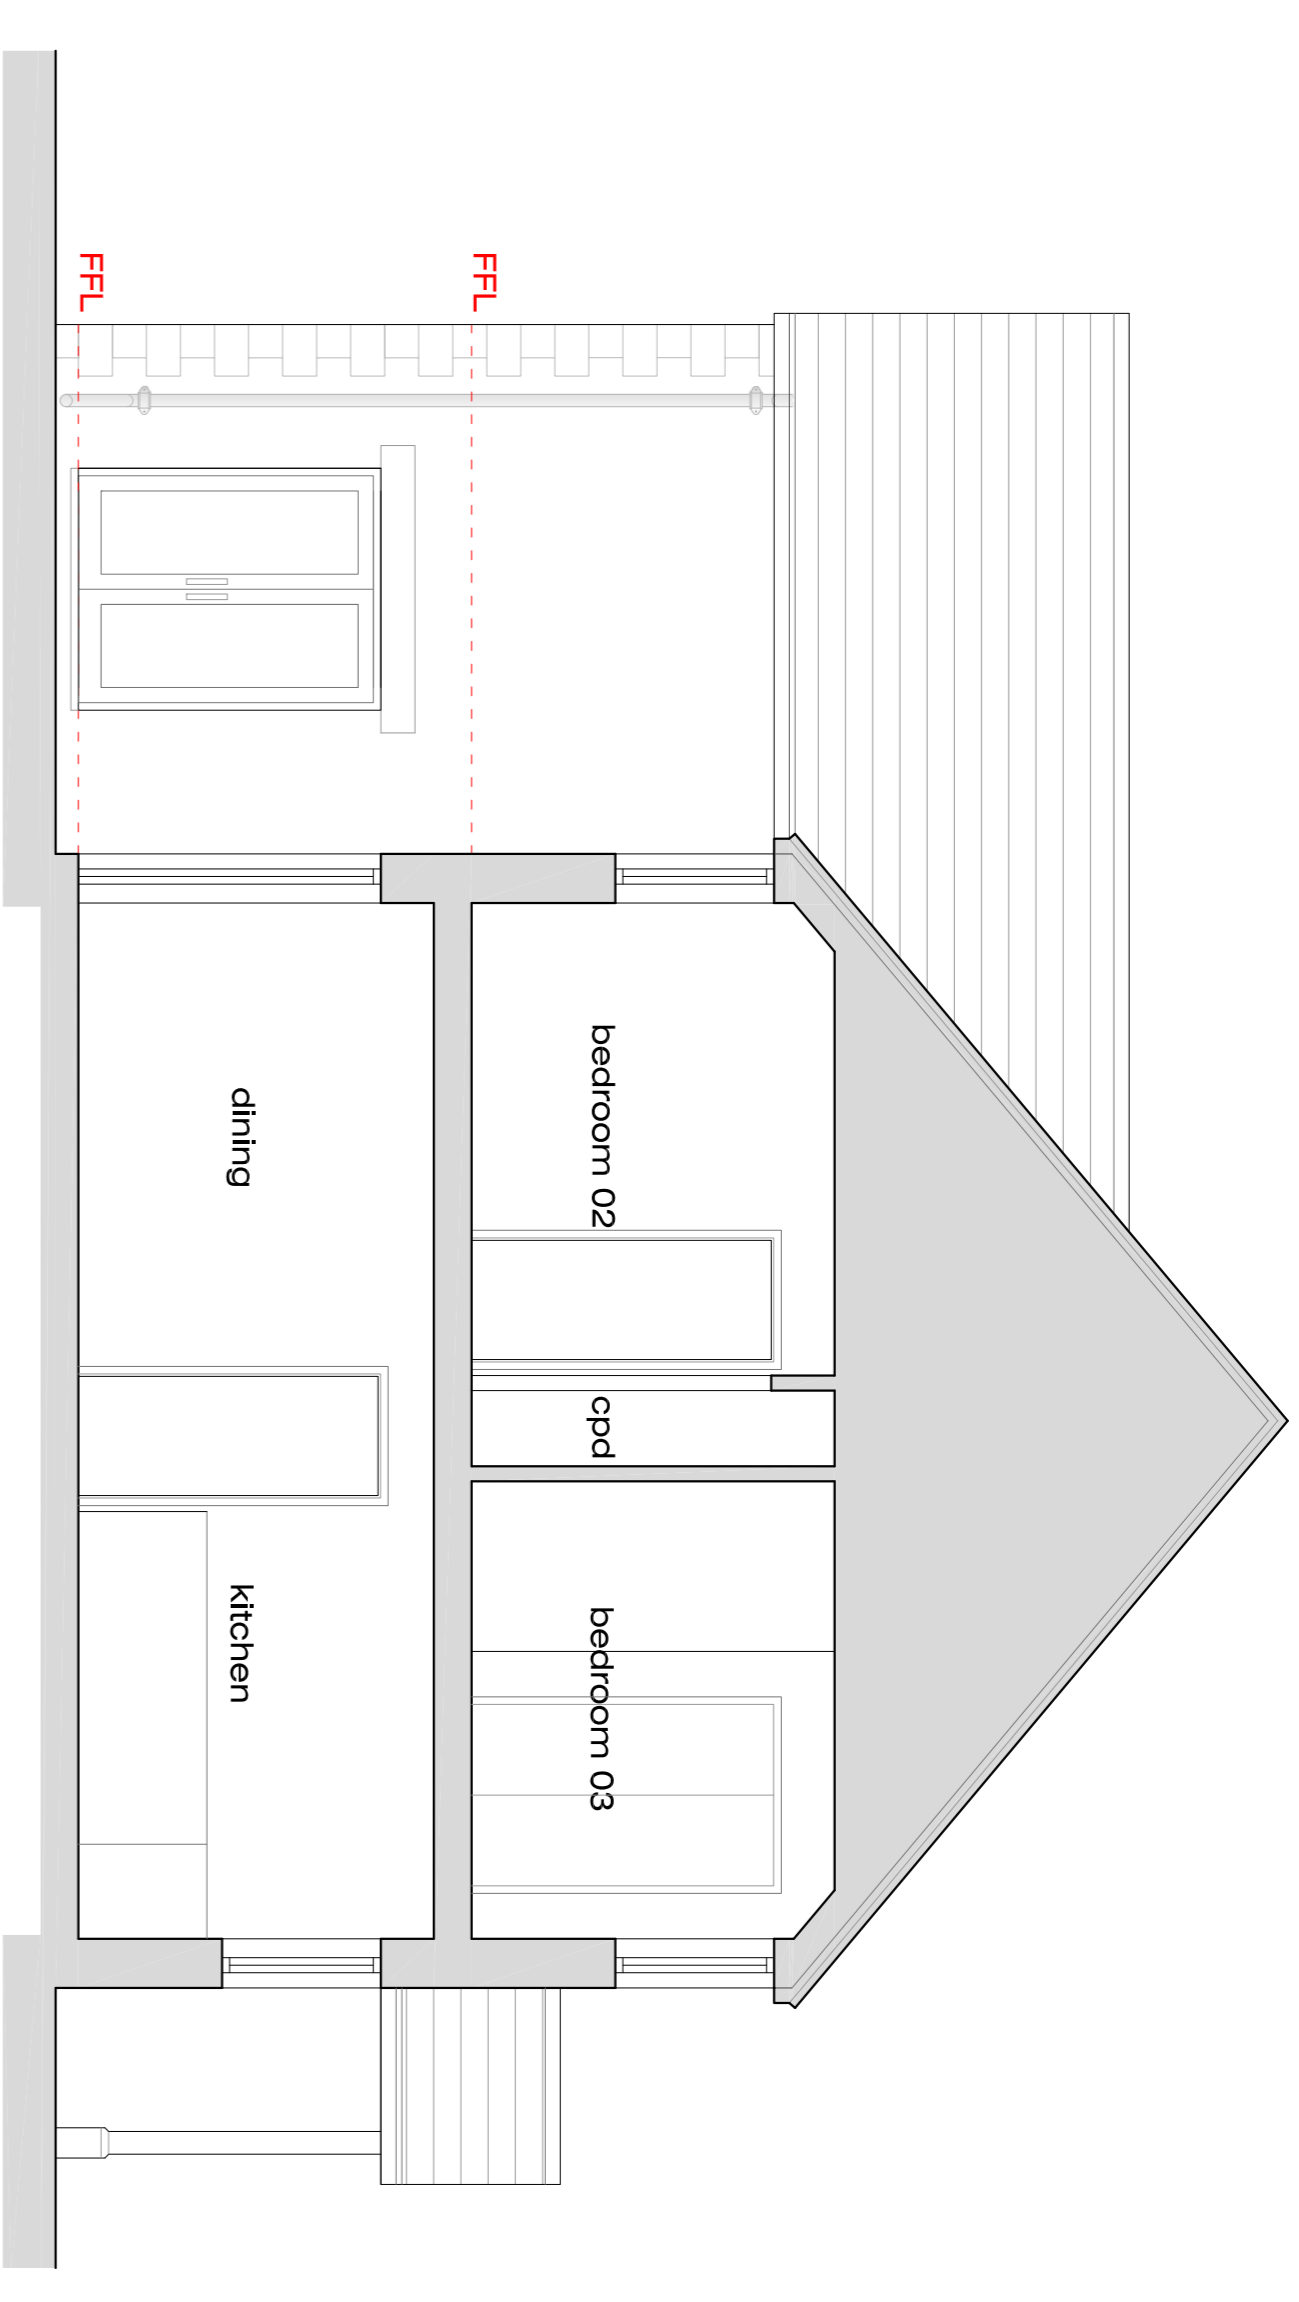

**Section AA**

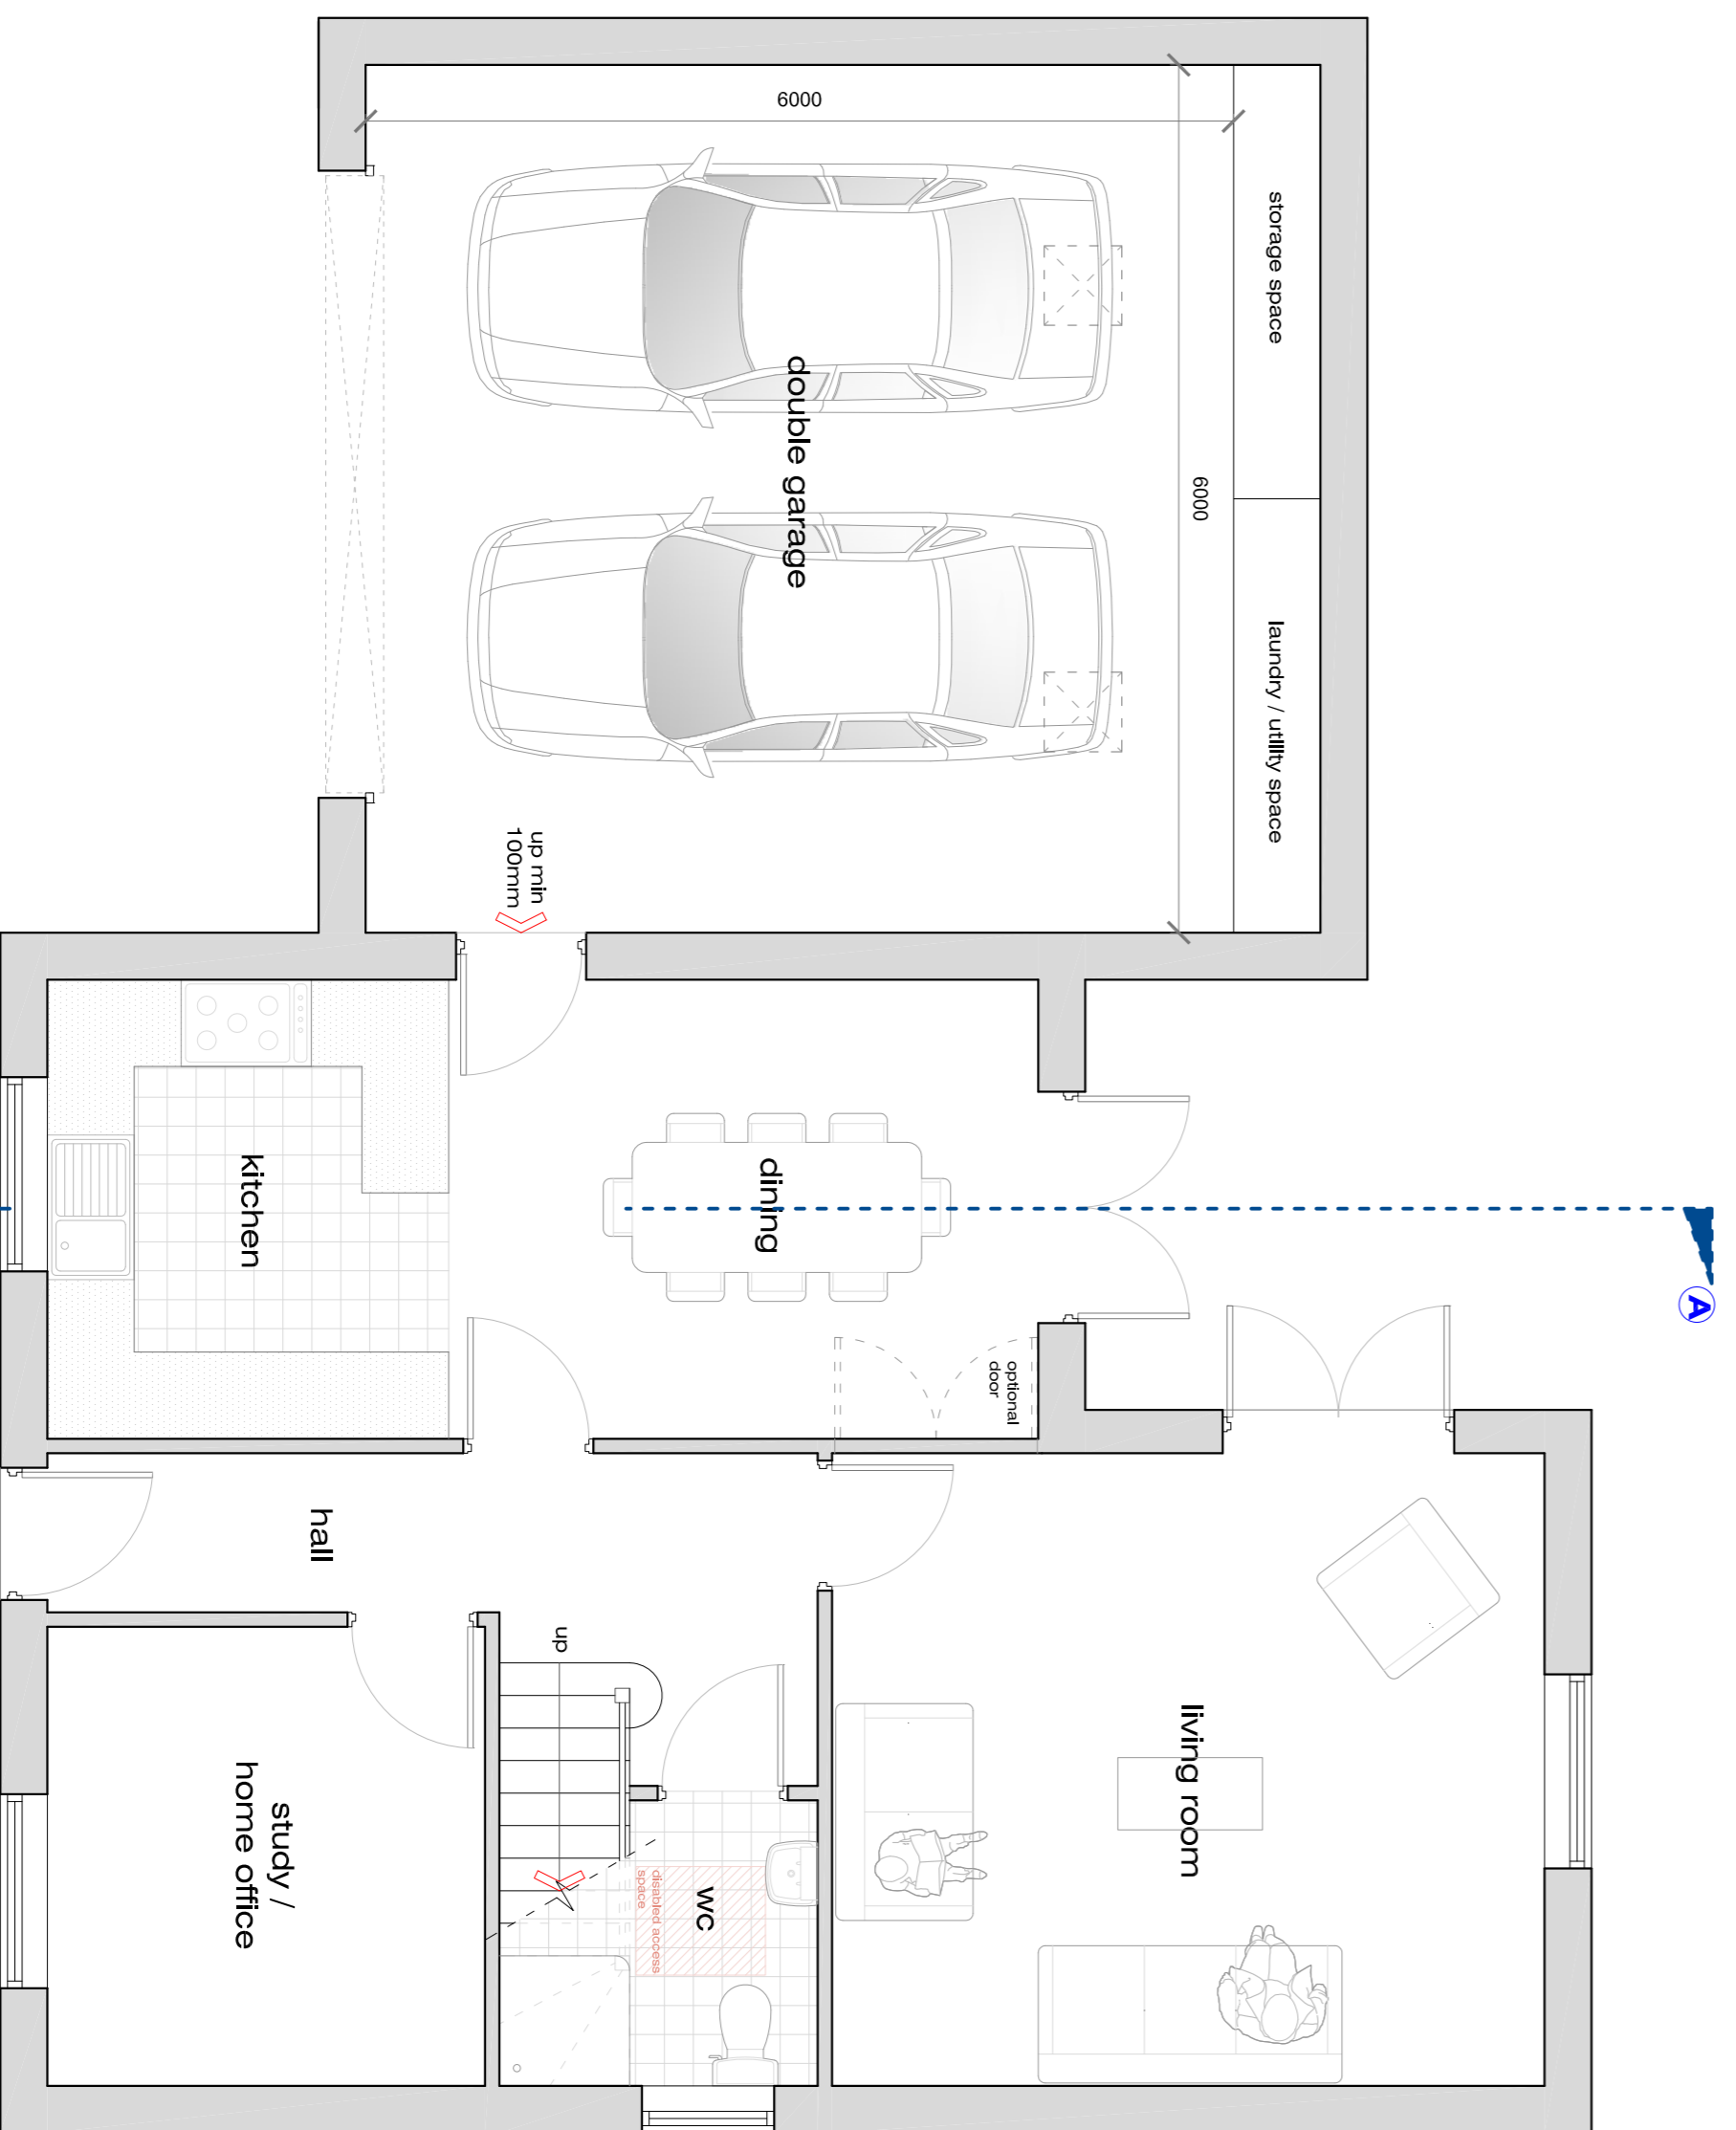

**Ground Floor Plan**  
**(Plot 3) Plot 2 Mirrored)**

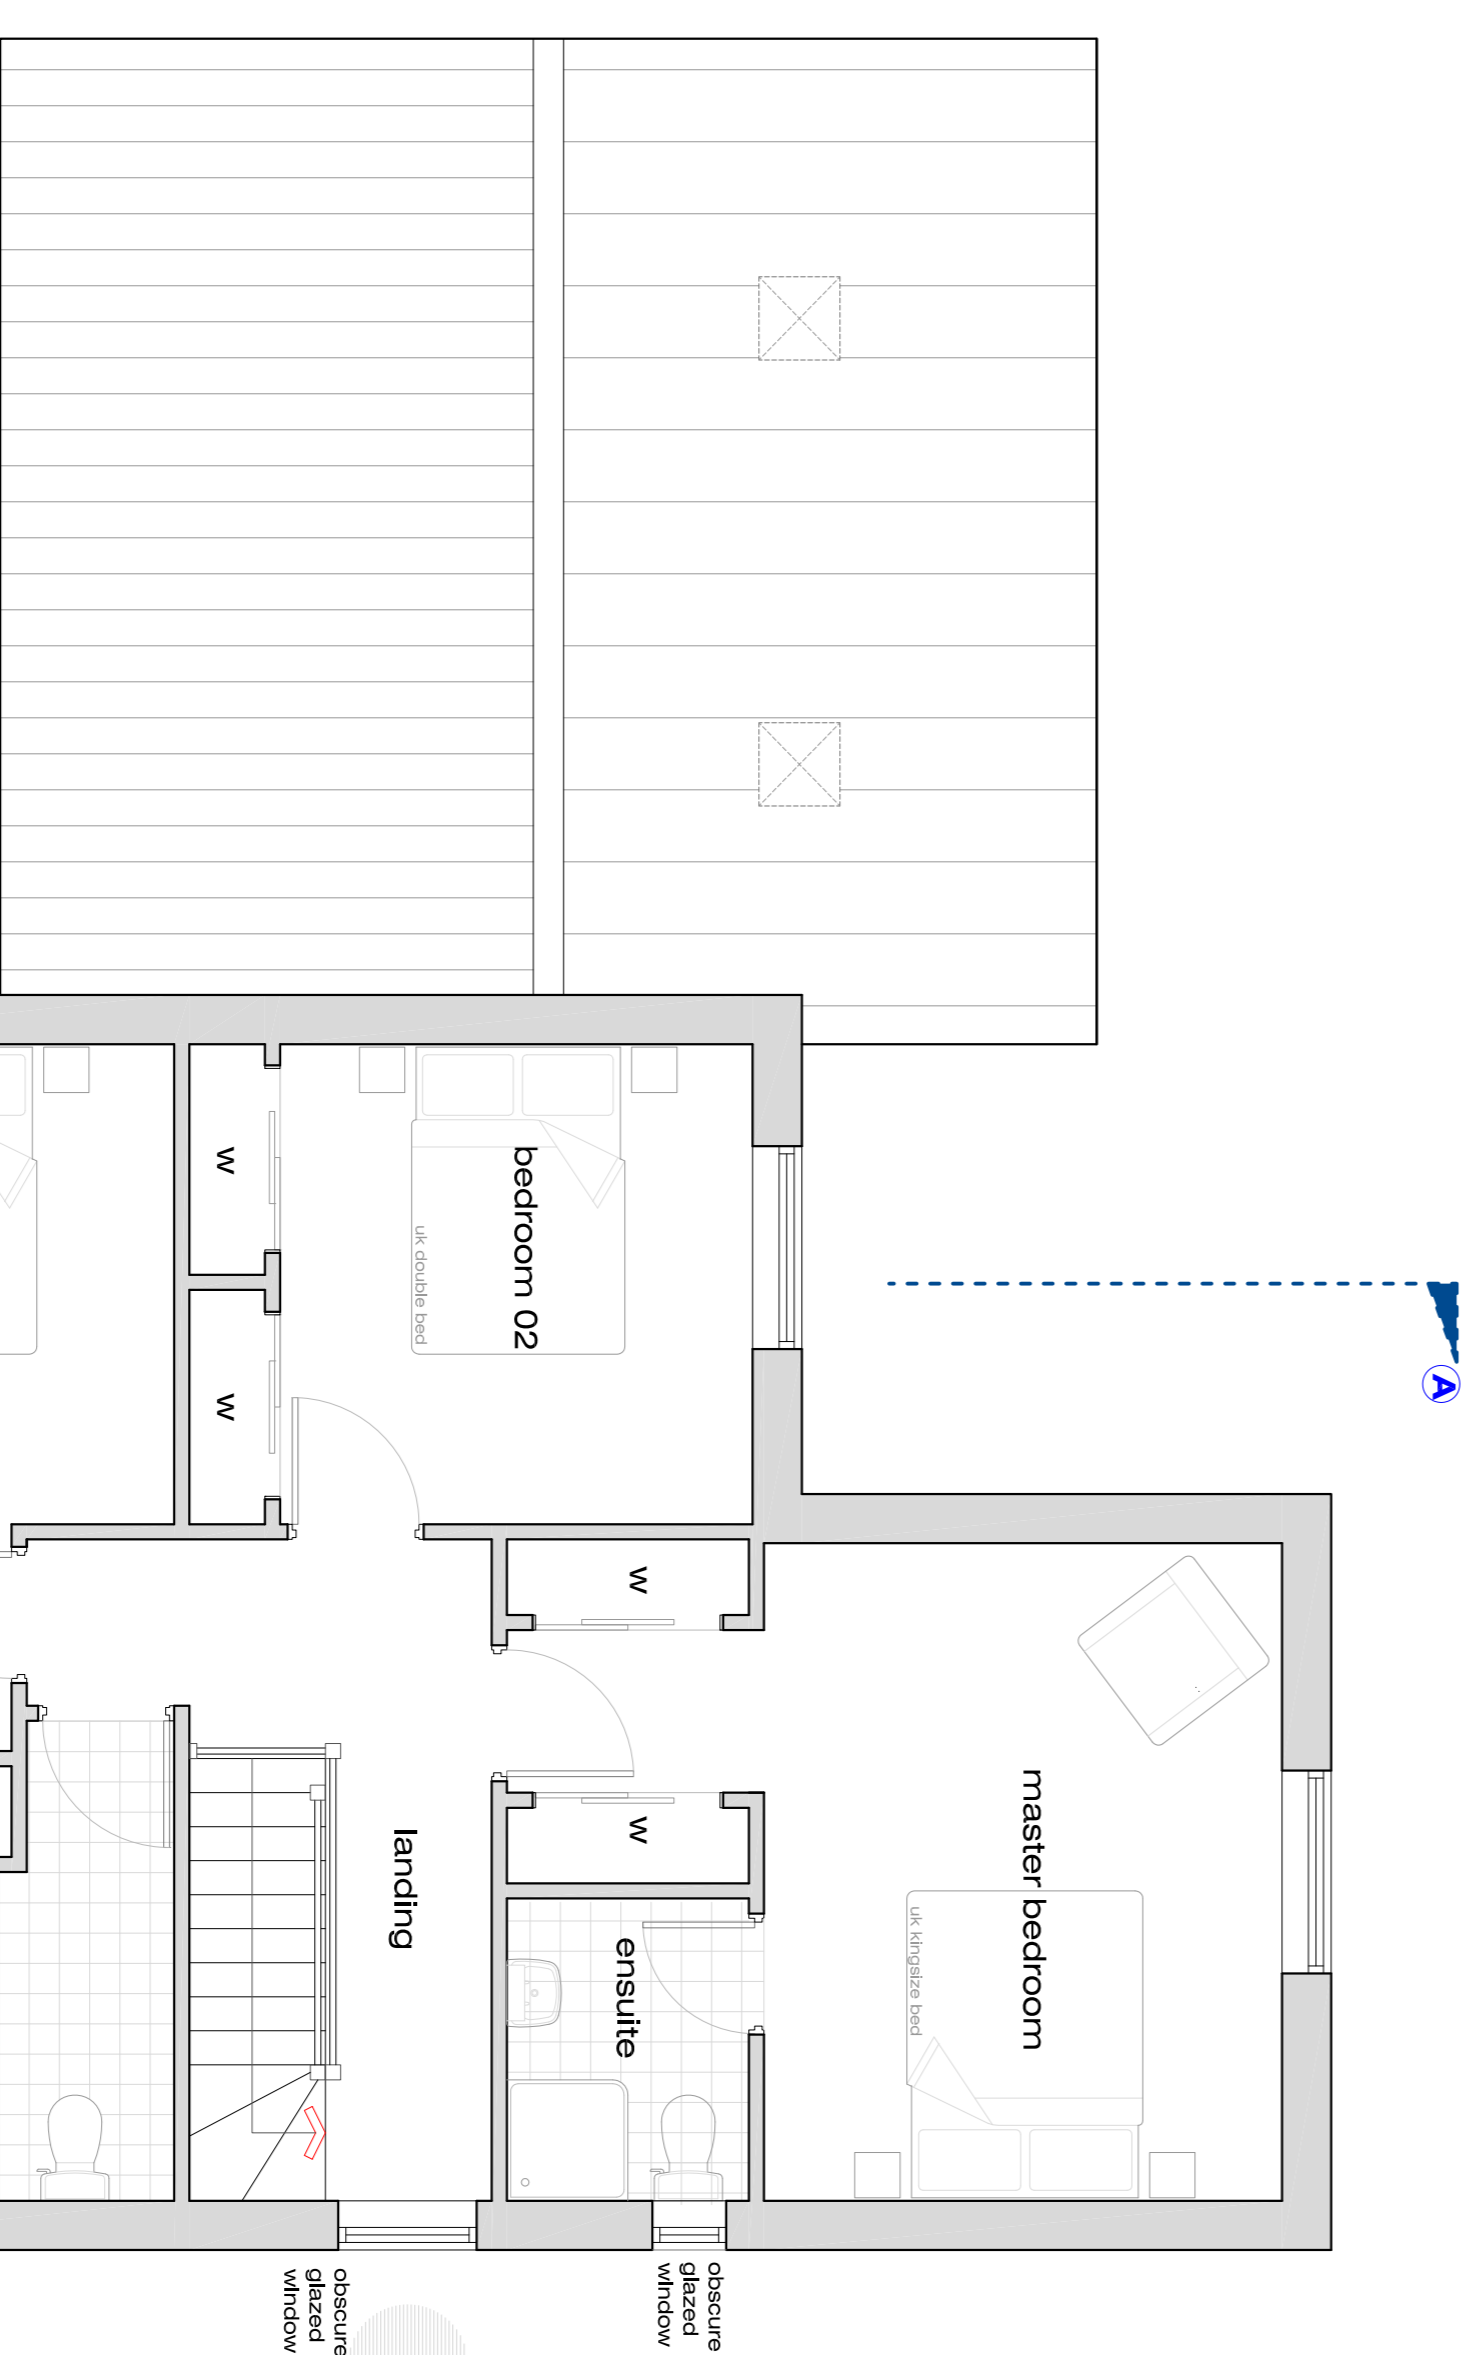

**First Floor Plan**  
**(Plot 3) Plot 2 Mirrored)**

<b>Graham Buildings &amp; Developments Ltd</b> project address: Land At Tew Cottage West Farmstead Glastonbury		client: Graham Buildings & Developments Ltd	
project: Approval For Reserved Matters For Residential Development		architect / design date: AT	
project contents: Proposal Drawing (Type 2) (Plots 2 & 3) Floor Plans Elevations Section		scale: 1:30 1:100 1:50	
date: March 2015	drawn: JM	checked: LW	revision: C
drawing number: 2015/ GRAHAM /01/03	issued / revised: March 2015 / March 2015	description: final approved March 2015 March 2015	drawn: C

**POINTCLOUD**  
Architecture • Design • Planning

Unit 10  
Recovery Farm  
Briecote  
Somerset BA3 4UL  
t 01770 850 2367  
e enquiries@pointcloud.co.uk