



# planning proposal

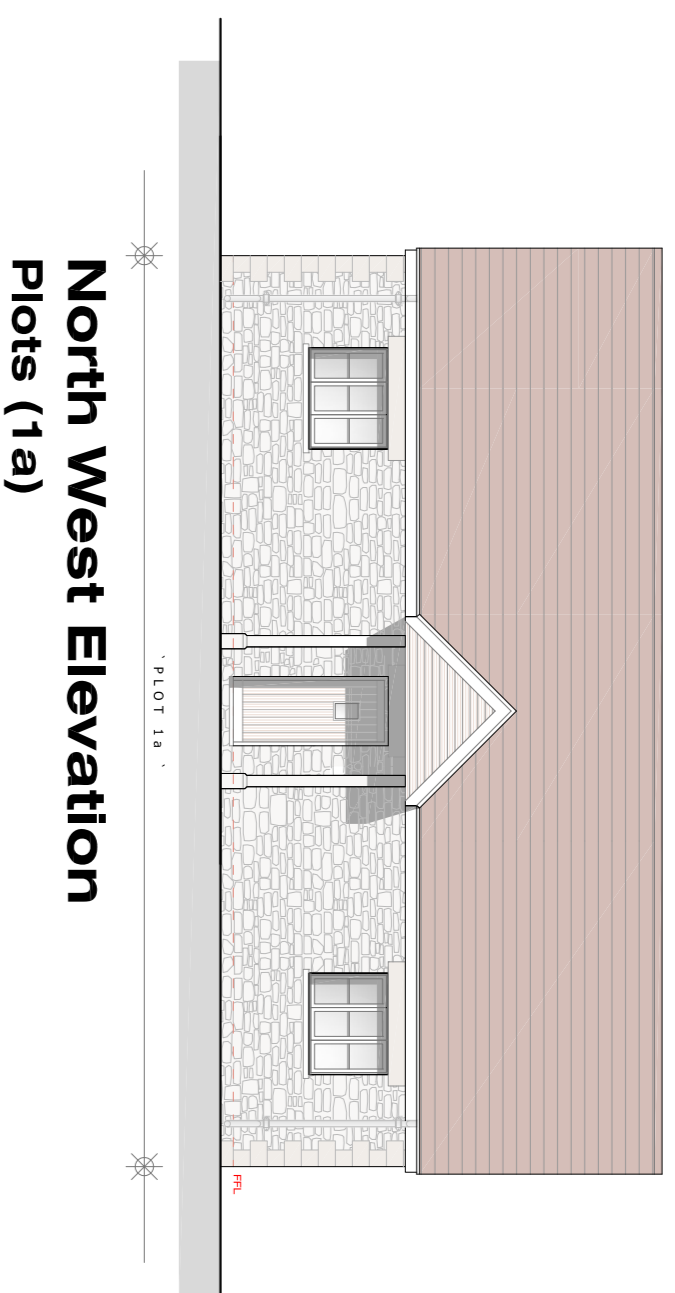


North West Elevation  
Plots (1a)




North East Elevation  
Plots (1a)

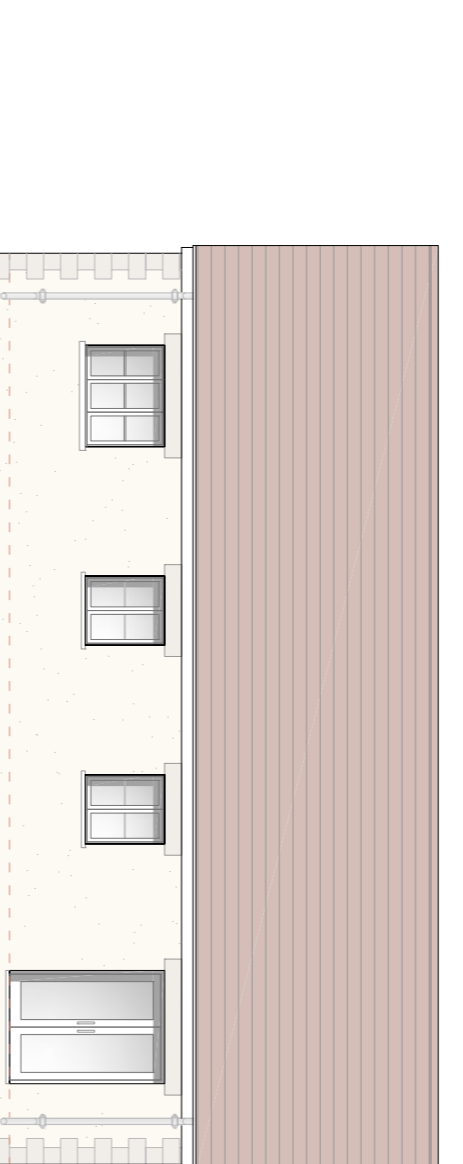


South East Elevation  
Plots (1a)

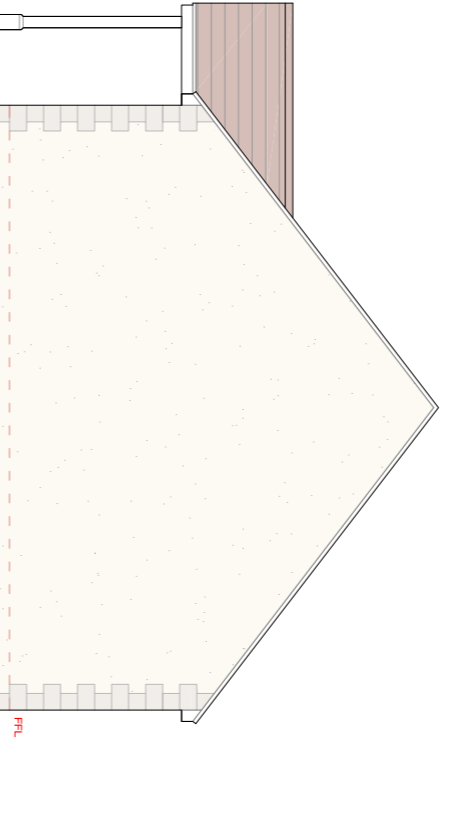

South West Elevation  
Plots (1a)

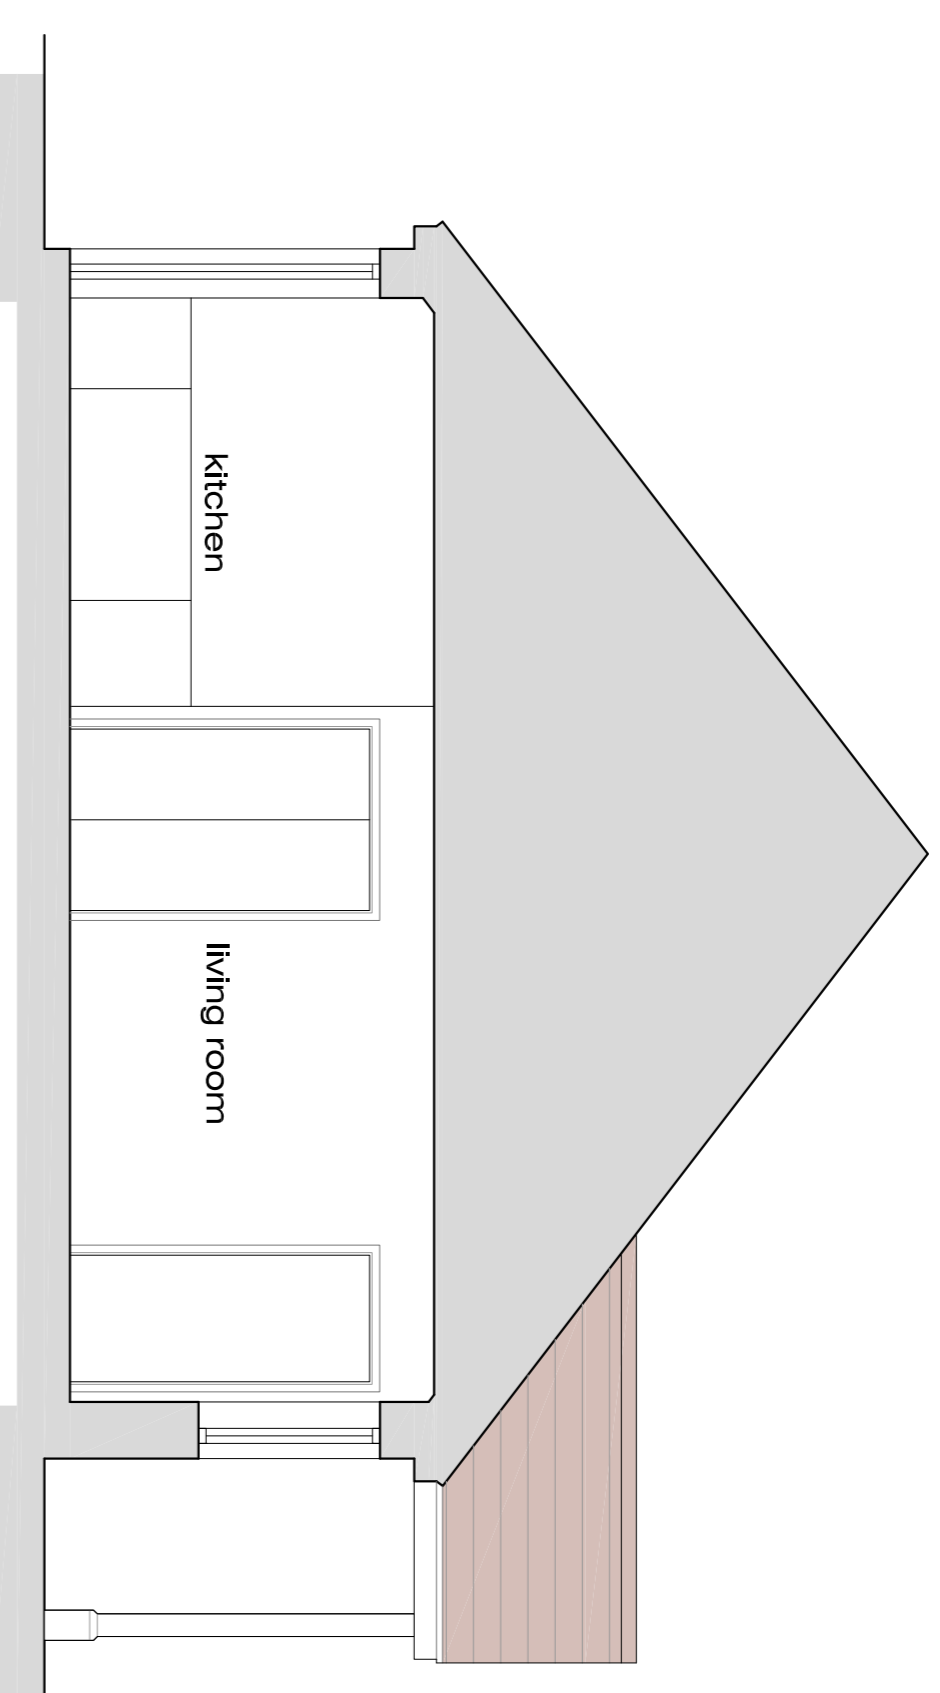

Section AA  
Plots (1a)

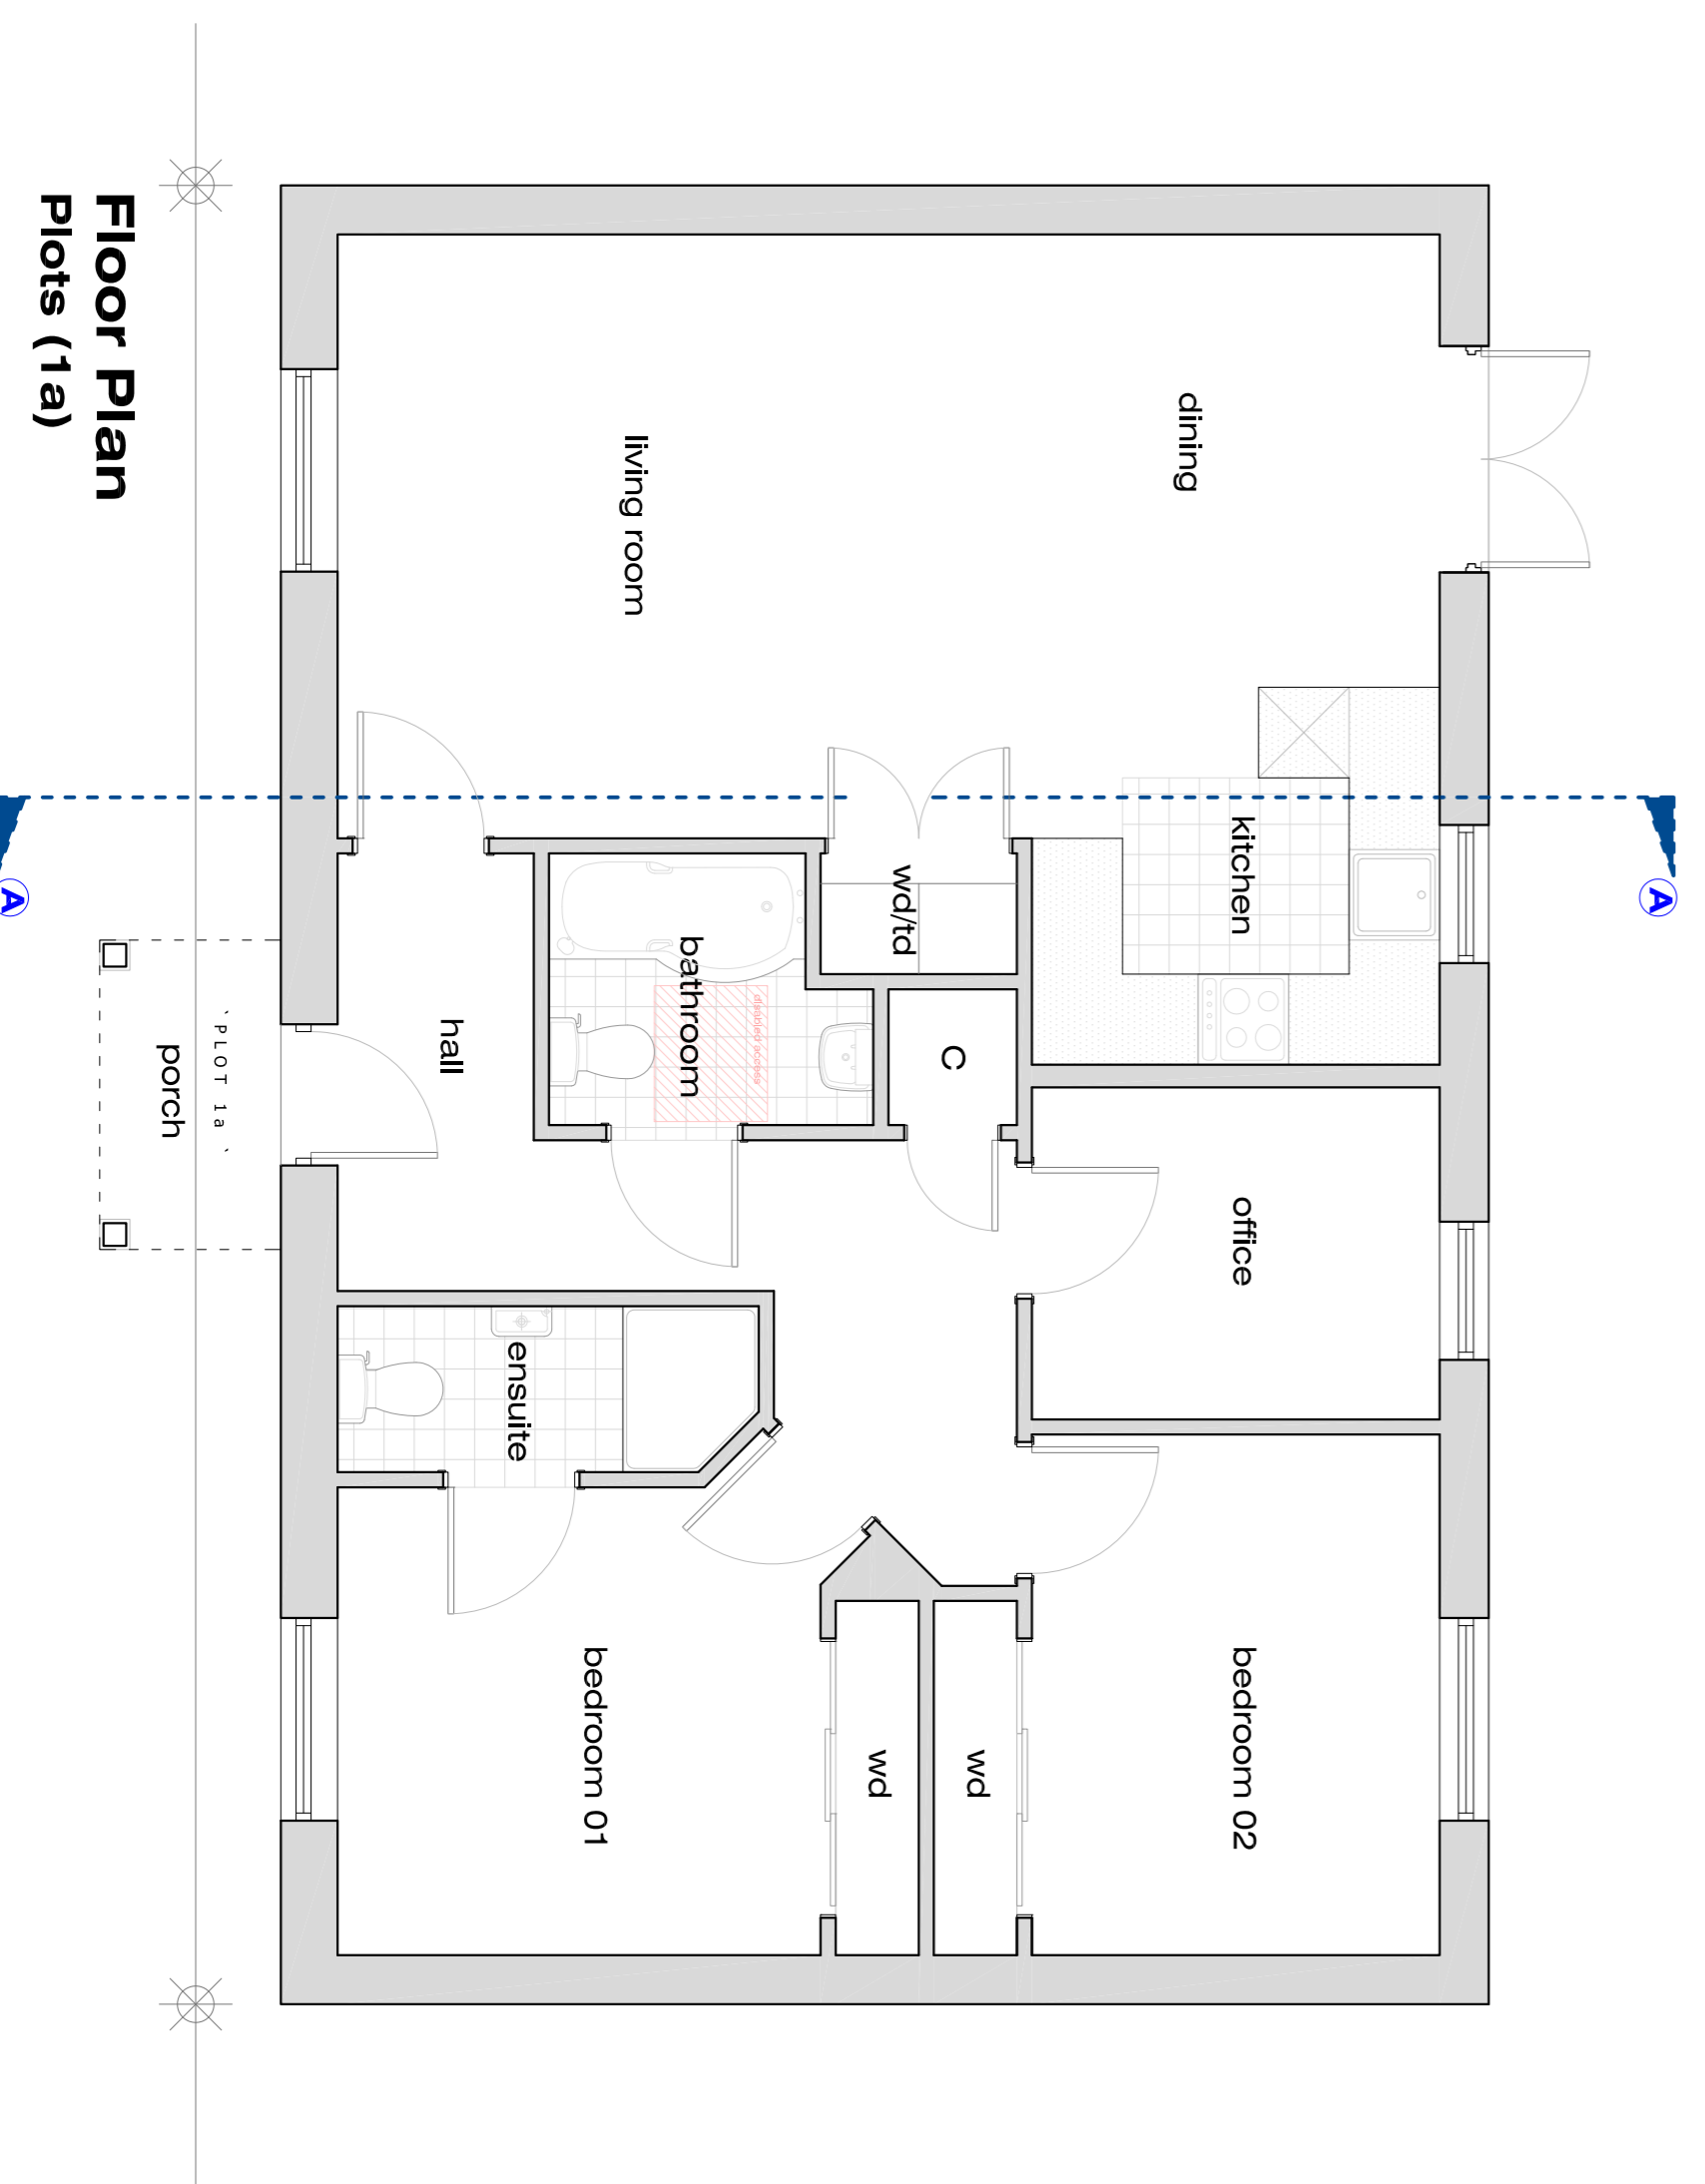

Floor Plan  
Plots (1a)

client			
Graham Buildings & Developments Ltd			
project address			
Land At Tew Cottage West Pennard Glastonbury			
project			
Approval For Reserved Matters For Residential Development			
project contents			
Proposed Drawing (Plot 1a) Floor Plans Section AA Elevations		resiter / dated date	AT 1:30 1:30 1:10
date	March 2015	drawn	JM
checked	LW	revision	A
drawing number	2015/ GRAHAM /01/02a	author	A
revision	1	approved	AW
date	14/2/2015	drawn	JM
checked	LW	revision	A



POINTCLOUD LIMITED  
ARCHITECTURE • DESIGN • PLANNING

Unit 10  
Reckery Farm  
Bridgwater  
Somerset BA3 4UL  
t 01773 8510 2367  
e enquiries@pointcloud.co.uk